


# UZDUŽNI PRESJEK U OSI ZAVJESE

M 1:1000

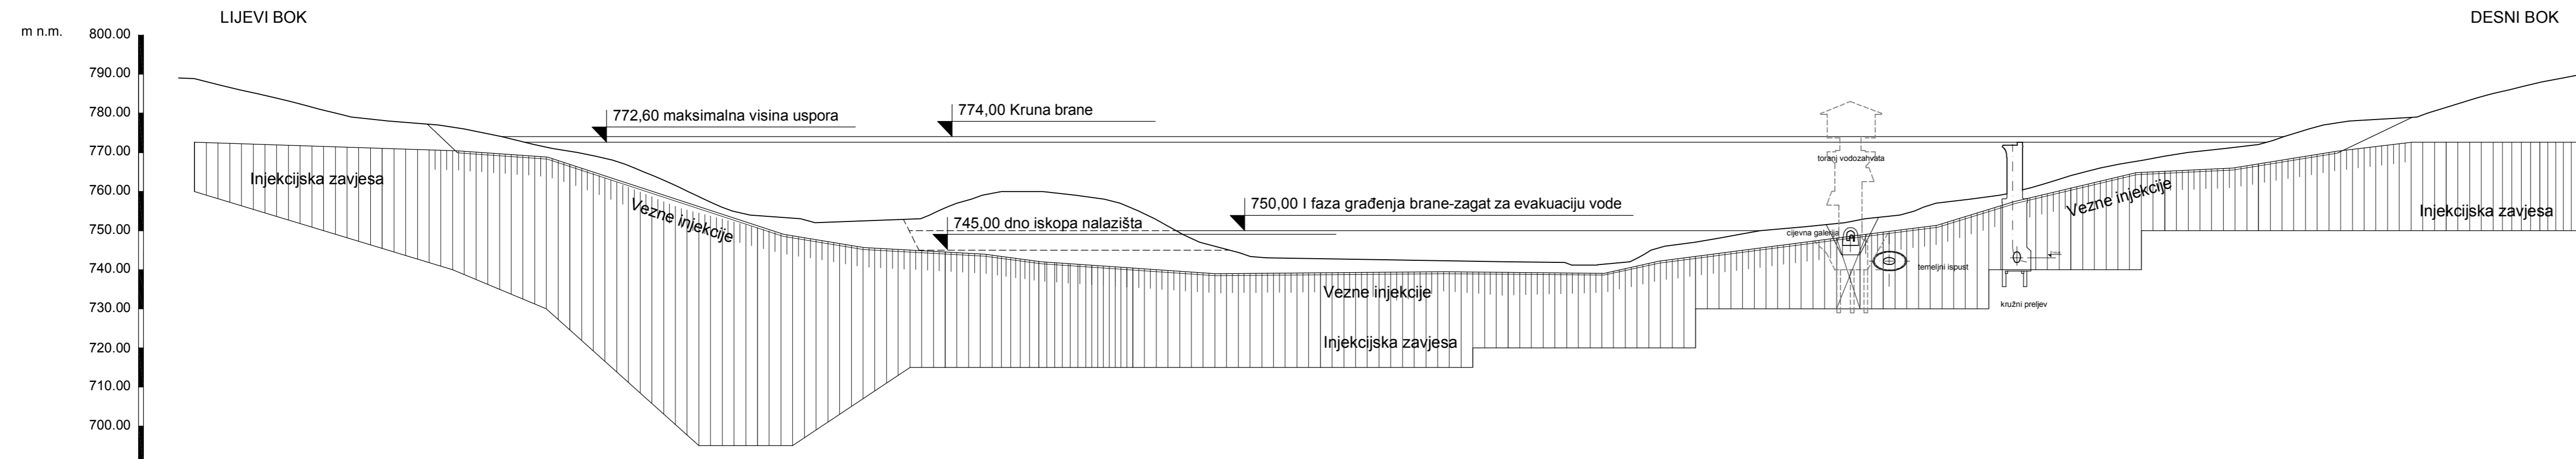

OZNAKA PROFILA BRANE		1	2	3	3/1	3/2	4	5	5/1	6	7	8	9	10	10/1	11	11/1	12	13	13/1	14	14/1	15	16	16/1	17	18	19	20	
OZNAKA SEKTORA ZAVJESE		1		2		3		4		5 PROBNO POLJE		6		7		8		9		10		11		12		13 PROBNO POLJE				
STACIONAŽA ZAVJESE	0+100,00	0+146,00	0+159,53 0+161,49	0+167,26	0+190,35 0+196,00 0+195,15	0+224,19	0+244,00 0+250,66	0+271,17 0+276,80	0+292,00 0+302,09	0+316,68	0+340,00	0+361,19	0+388,00	0+408,57 0+419,61	0+434,62 0+436,00	0+460,58	0+474,64 0+484,00 0+492,86	0+523,58 0+532,00 0+538,38 0+545,71	0+565,61	0+580,00	0+591,61 0+596,64	0+621,38 0+628,00	0+648,11	0+665,50 0+667,30	0+676,00	0+713,29				
KOTA TERENA U OSI ZAVJESE	768,81	777,22 777,07	776,26	771,26 769,73	760,99	763,34	762,46 762,70	760,00	745,95	742,44 742,26	742,02	741,42	745,60	748,61	762,27	754,58 757,02	769,86	766,84 767,68	771,23	777,54	778,83 778,93	790,42								
KOTA VRHA ZAVJESE	772,60	770,63 770,40	768,76 765,88	760,99	749,04	745,67 745,36	744,00 742,00	739,00	739,41 739,51	739,36	739,10	742,19	744,56	748,55	750,40 751,33	757,45	763,73 764,83	765,95	770,30	772,60	772,60									
KOTA DNA ZAVJESE	760,00	740,00	730,00 721,79	769,32 695,00	695,00	710,87 715,00	715,00	715,00	720,00	730,00	740,00	750,00	760,00	770,00	780,00	790,00														

Izvršitelj:		Investitor:	<b>HRVATSKE VODE</b> Zagreb
Projektant:	Ž. Štefanek d.i.g.	AKUMULACIJA KRIŽ POTOK - I FAZA	Mjerilo:
Suradnik:	G. Vuletić Šeparović d.i.geol.	Izvoriste regionalnoga vodovoda Gorskog kotara	1:1 000
		IZVEDBENI PROJEKT	Elaborat broj:
		Mapa 3. - Injekcijska zavjesa	03/2014-m3
Datum:	rujan 2014. god.	UZDUŽNI PRESJEK U OSI ZAVJESE	Prilog:
			9.2.